

- |      |      
|------|------|------|------|------|------|------|------|------|------|------|------|------|------|------|------|------|------|------|------|------|------|------|------|------|------|
| M229 | M230 | M231 | M232 | M233 | M234 | M235 | M236 | M237 | M238 | M239 | M240 | M241 | M242 | M243 | M244 | M245 | M246 | M247 | M248 | M249 | M250 | M251 | M252 | M253 | M254 |
|------|------|------|------|------|------|------|------|------|------|------|------|------|------|------|------|------|------|------|------|------|------|------|------|------|------|


**ES 046**  
**Bühne 1**  
 A = 650,0 qm  
 OK FFB = +0,00 m  
 OK RFB = -10,00 m  
 OK RZ = +28,00 m

**ES 046**  
**Hinterbühne**  
 A = 261,4 qm  
 OK FFB = +0,00 m  
 OK RFB = -1,30 m  
 OK RZ = +10,31 m

**ES 047**  
**Seitenbühne**  
 A = 317,0 qm  
 OK FFB = +0,00 m  
 OK RFB = +1,10 m  
 OK RZ = +10,42 m

**ES 046**  
**Montagehalle**  
 A = 240,0 qm  
 OK FFB = +0,00 m  
 OK RZ = +10,42 m

Stück:		M: 1:100		volks theater
Bauteil: Grundriss				
Bühne: Bühne 1	Gez.: Lü	Datum: 6/2025		
Datum TE:	Abt.:			

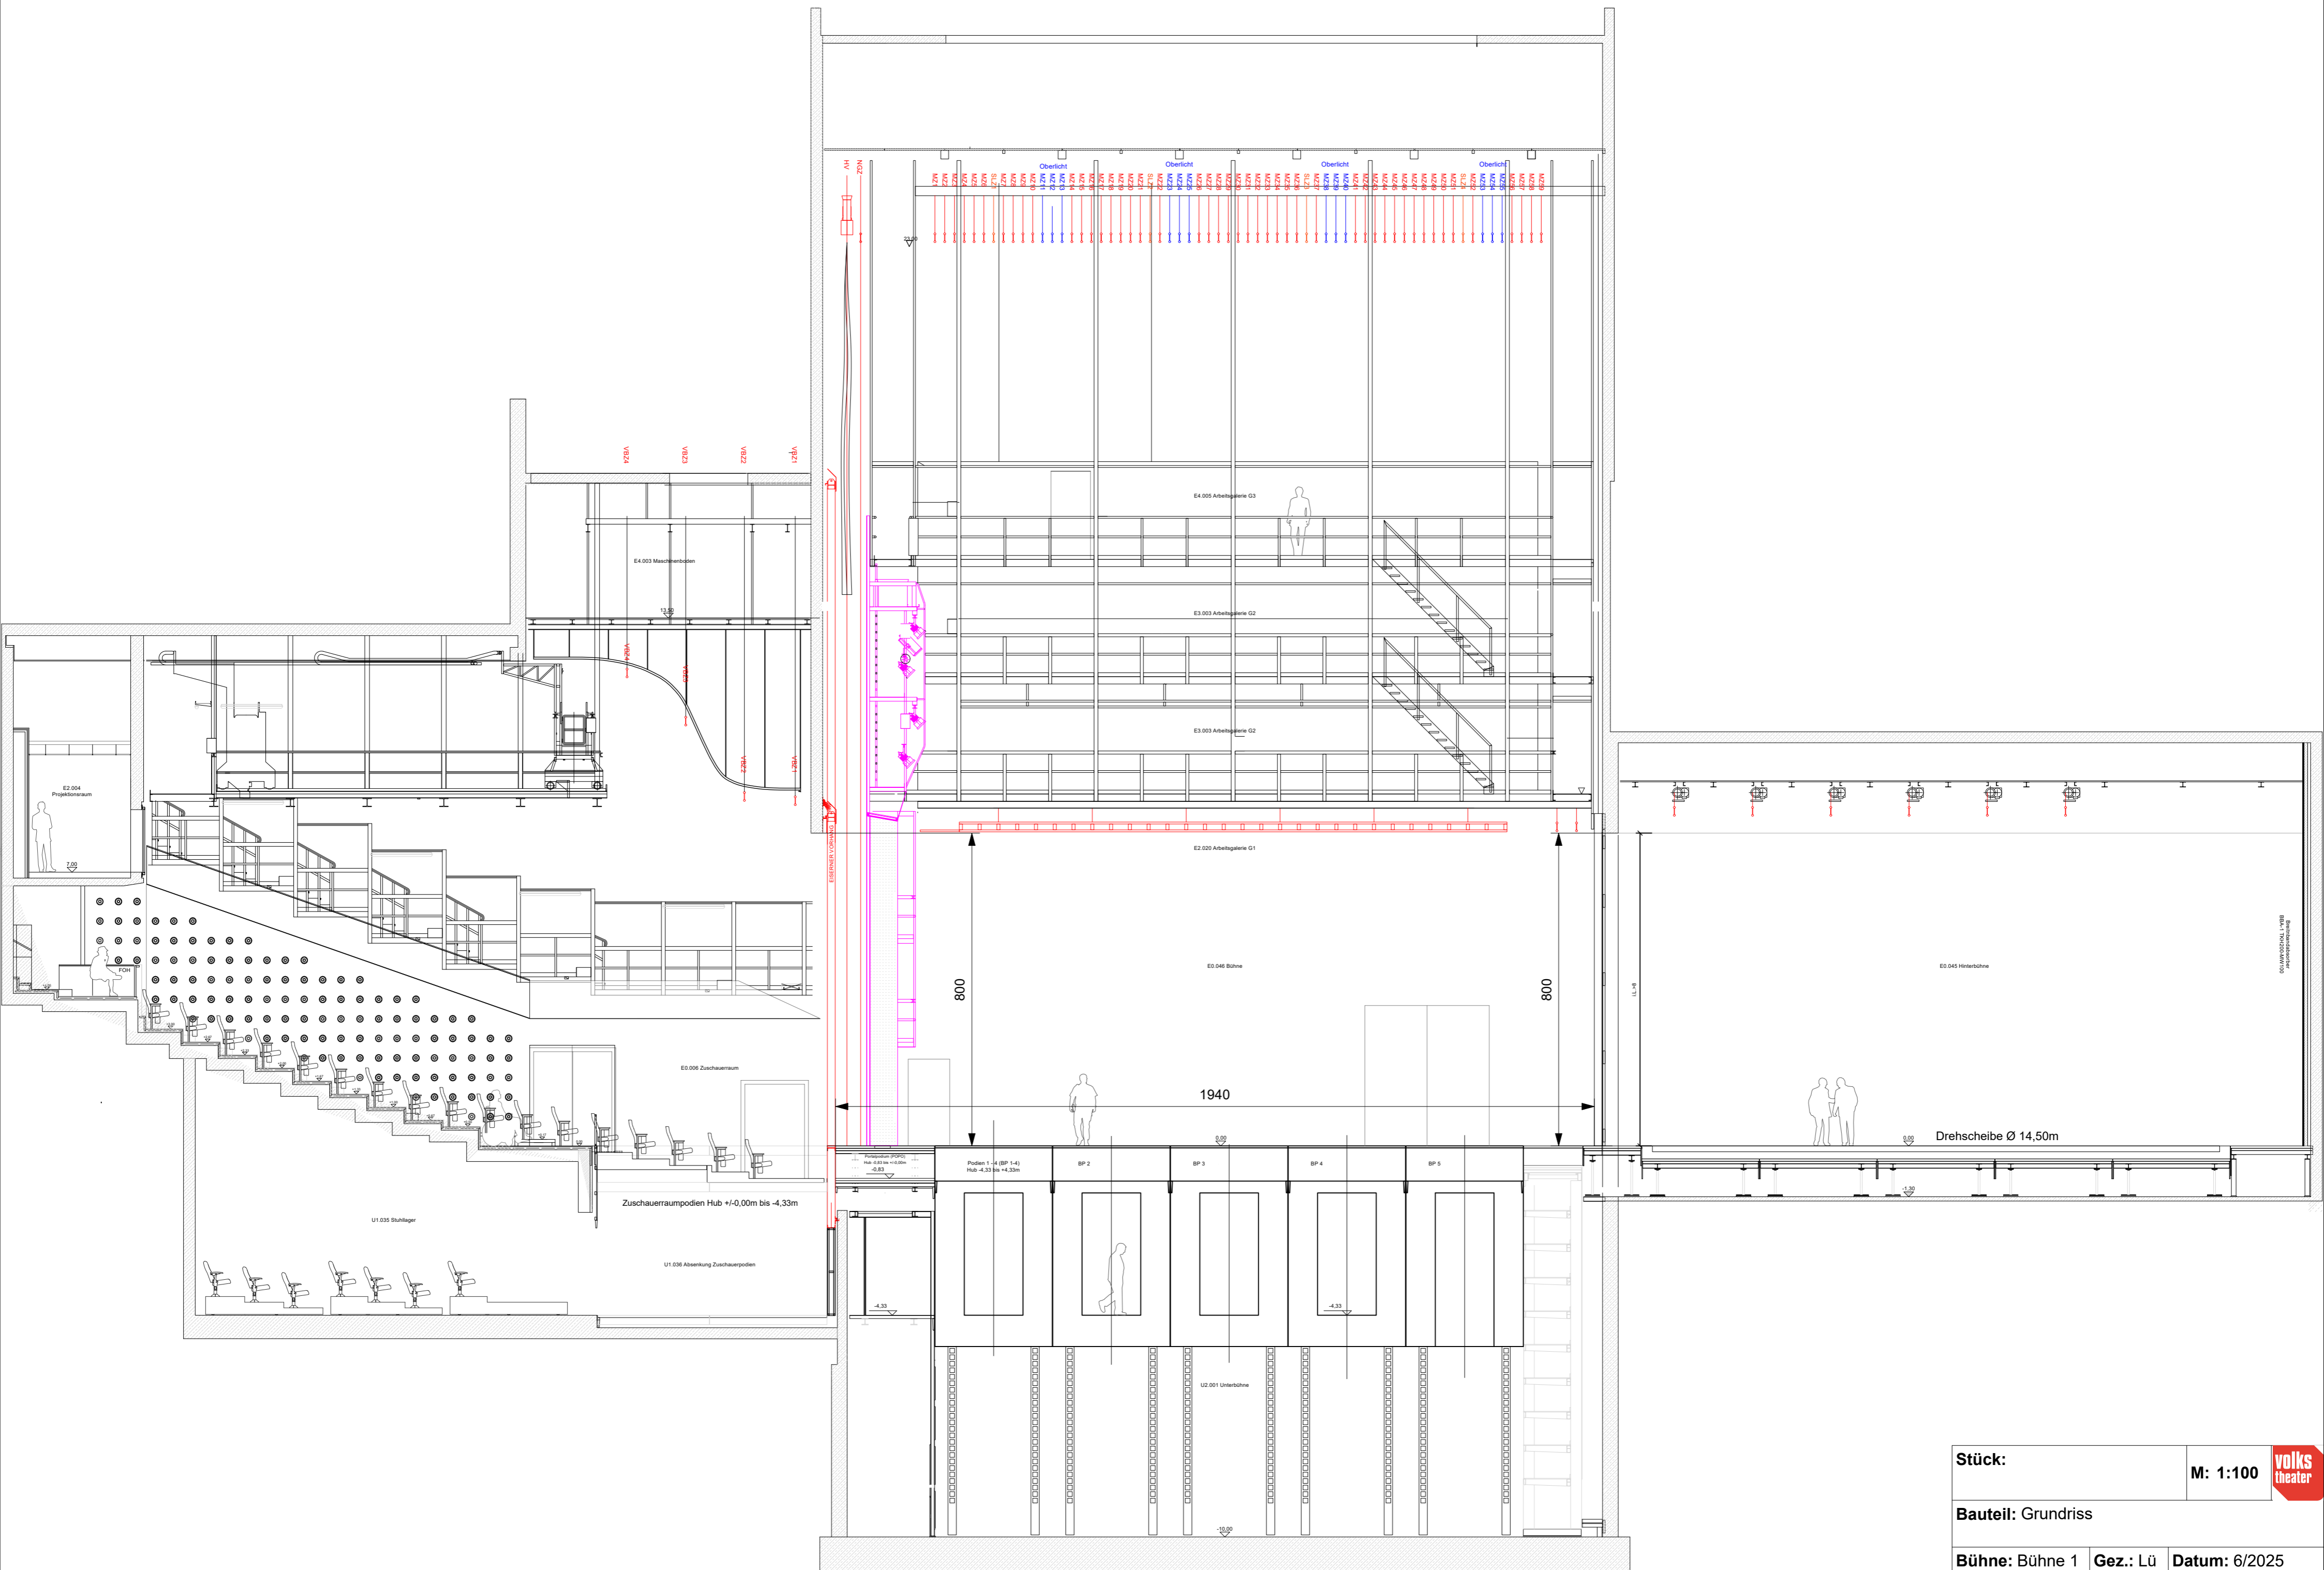

Stück:	M: 1:100	volks theater
Bauteil: Grundriss		
Bühne: Bühne 1	Gez.: Lü	Datum: 6/2025
Datum TE:	Abt.:	